




Rear Elevation (scale 1/100)




Side Elevation (scale 1/100)




Front Elevation (scale 1/100)

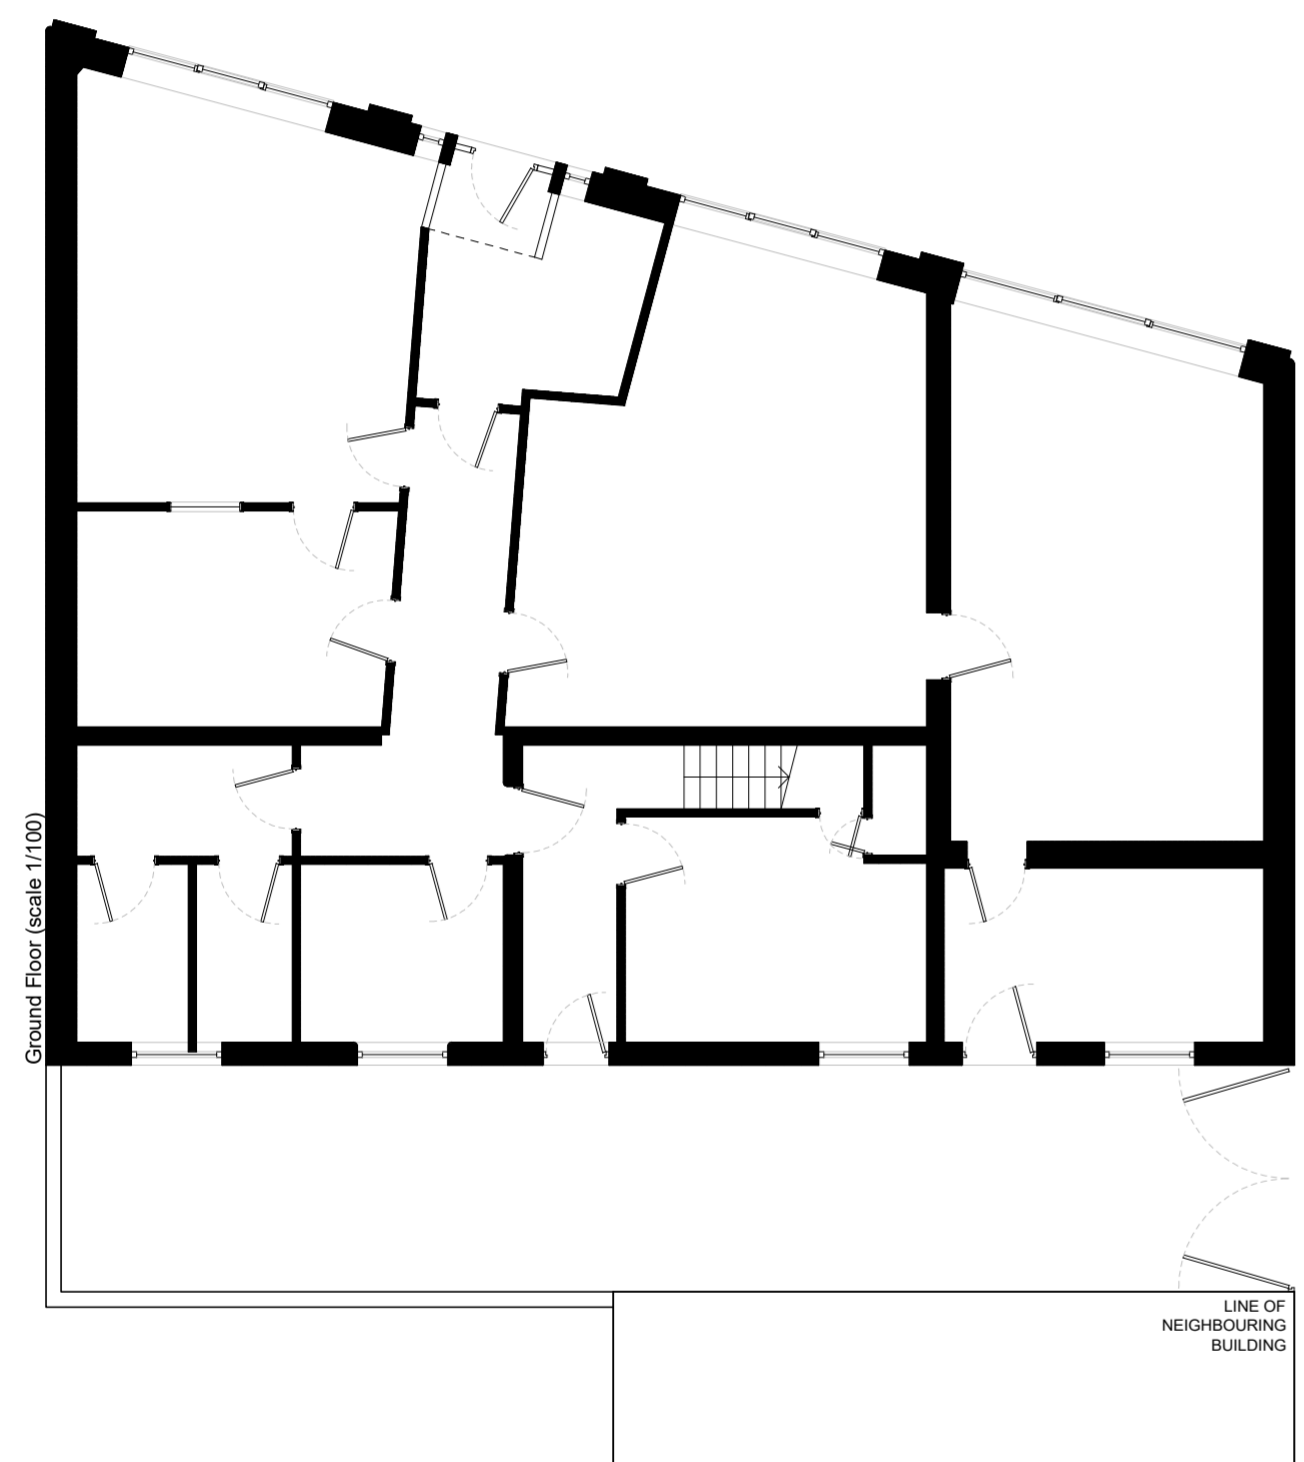


Ground Floor (scale 1/100)

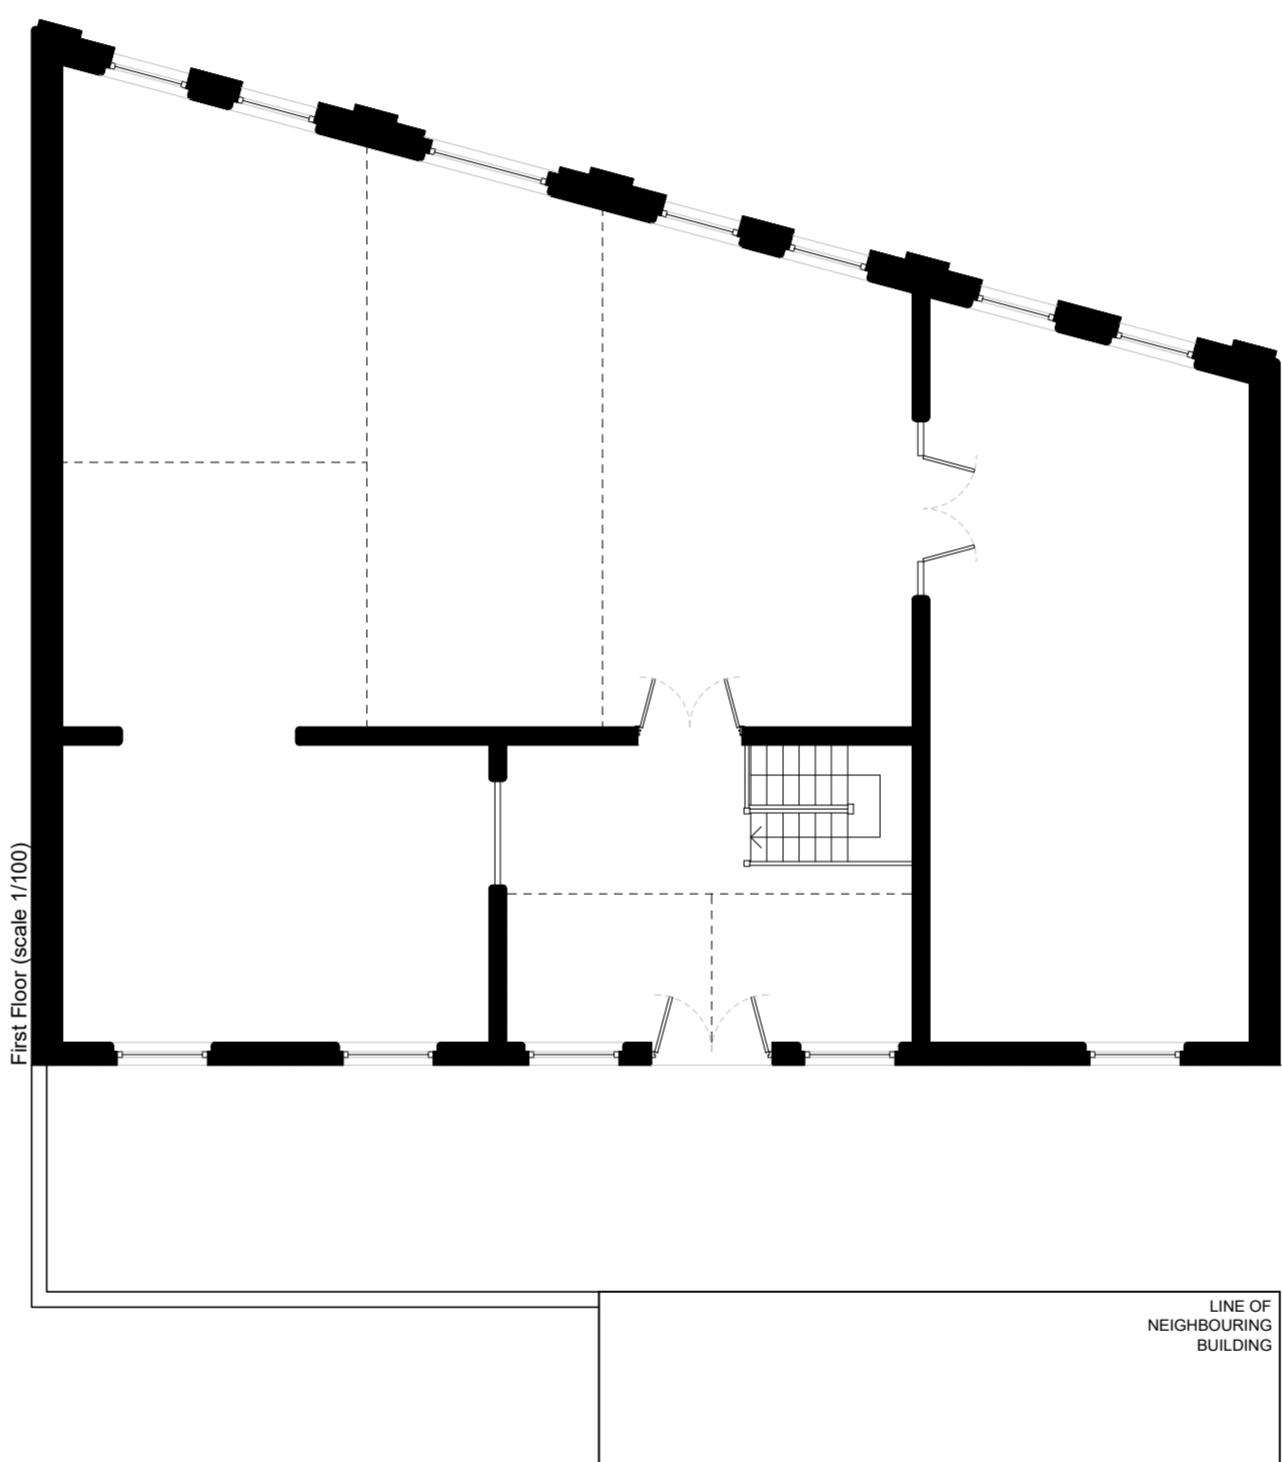

First Floor (scale 1/100)

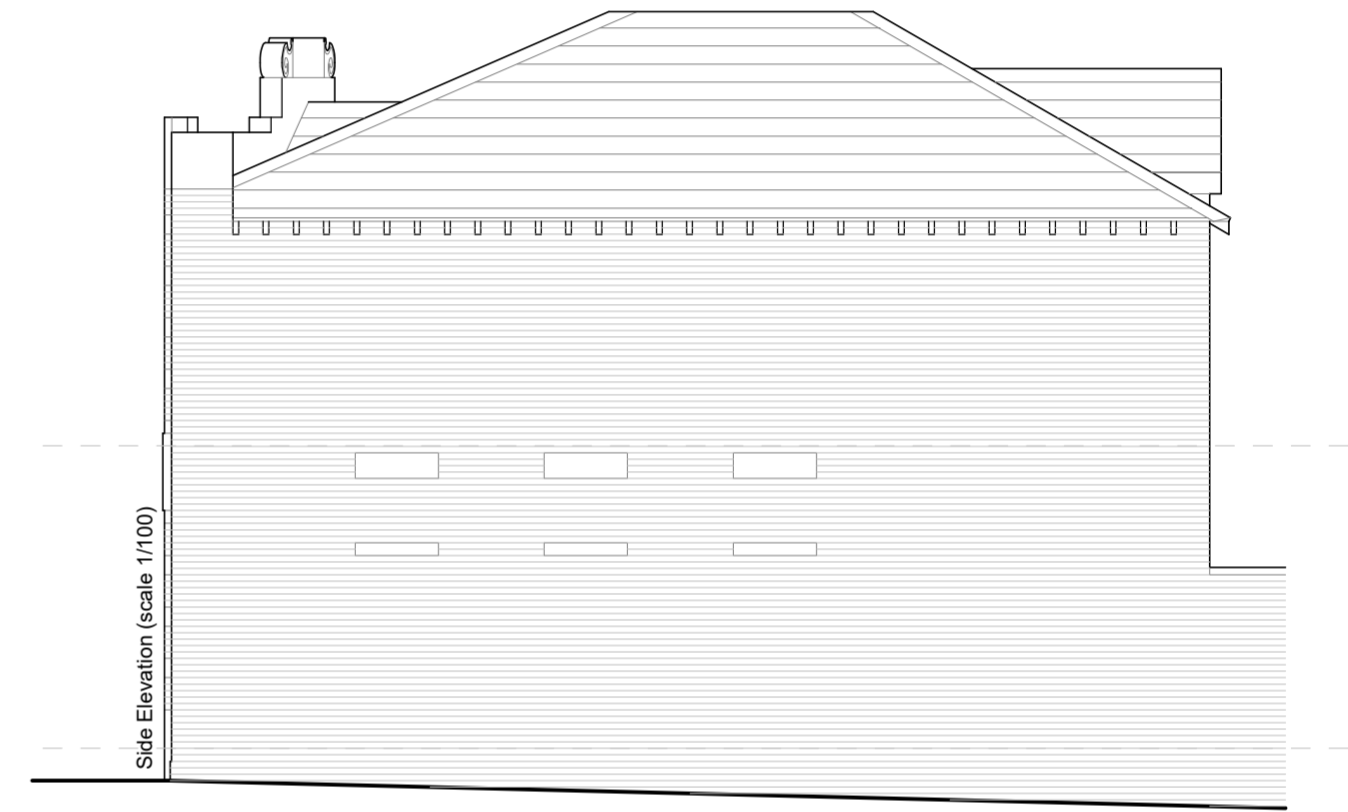

Side Elevation (scale 1/100)

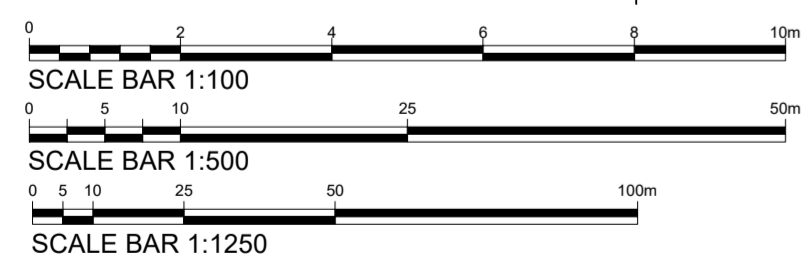

**NOTES**

GRANT ERSKINE ARCHITECTS LTD SHALL HAVE NO RESPONSIBILITY FOR ANY USE MADE OF THIS DOCUMENT OTHER THAN FOR THAT WHICH IT WAS PREPARED AND ISSUED.

ALL DIMENSIONS SHOULD BE CHECKED ON SITE.

DO NOT SCALE FROM THIS DRAWING.

ANY DRAWING ERRORS OR DIVERGENCES SHOULD BE BROUGHT TO THE ATTENTION OF GRANT ERSKINE ARCHITECTS LTD AT THE ADDRESS SHOWN BELOW.

REVISION DESCRIPTION	DRAWN	CHECKED	DATE	PROJECT TITLE
				36 BAR GAP ROAD, OLDHAM
				PROJECT NUMBER: 20220803
				DRAWING TITLE: EXISTING FLOOR PLANS, ELEVATIONS, BLOCK PLAN AND LOCATION PLAN
				SCALE: AS NOTED @A2
				DATE: 31/07/22
				DRAWING NO: (-9)A002
				REVISION: -

**GRANT ERSKINE ARCHITECTS**  
 Suite 5, 3rd Floor  
 61 Mosley Street  
 Manchester  
 M2 3JZ  
 07974 099796  
 0161 236 9761  
 info@granterskinearchitects.com  
 www.granterskinearchitects.com  
 Grant Erskine Architects Limited Reg. No. 07477118



Location Plan (scale 1/1250)

Block Plan (scale 1/500)

